



# Proposed Phased Construction

## Route 749 (Moon Road) over Hughes River

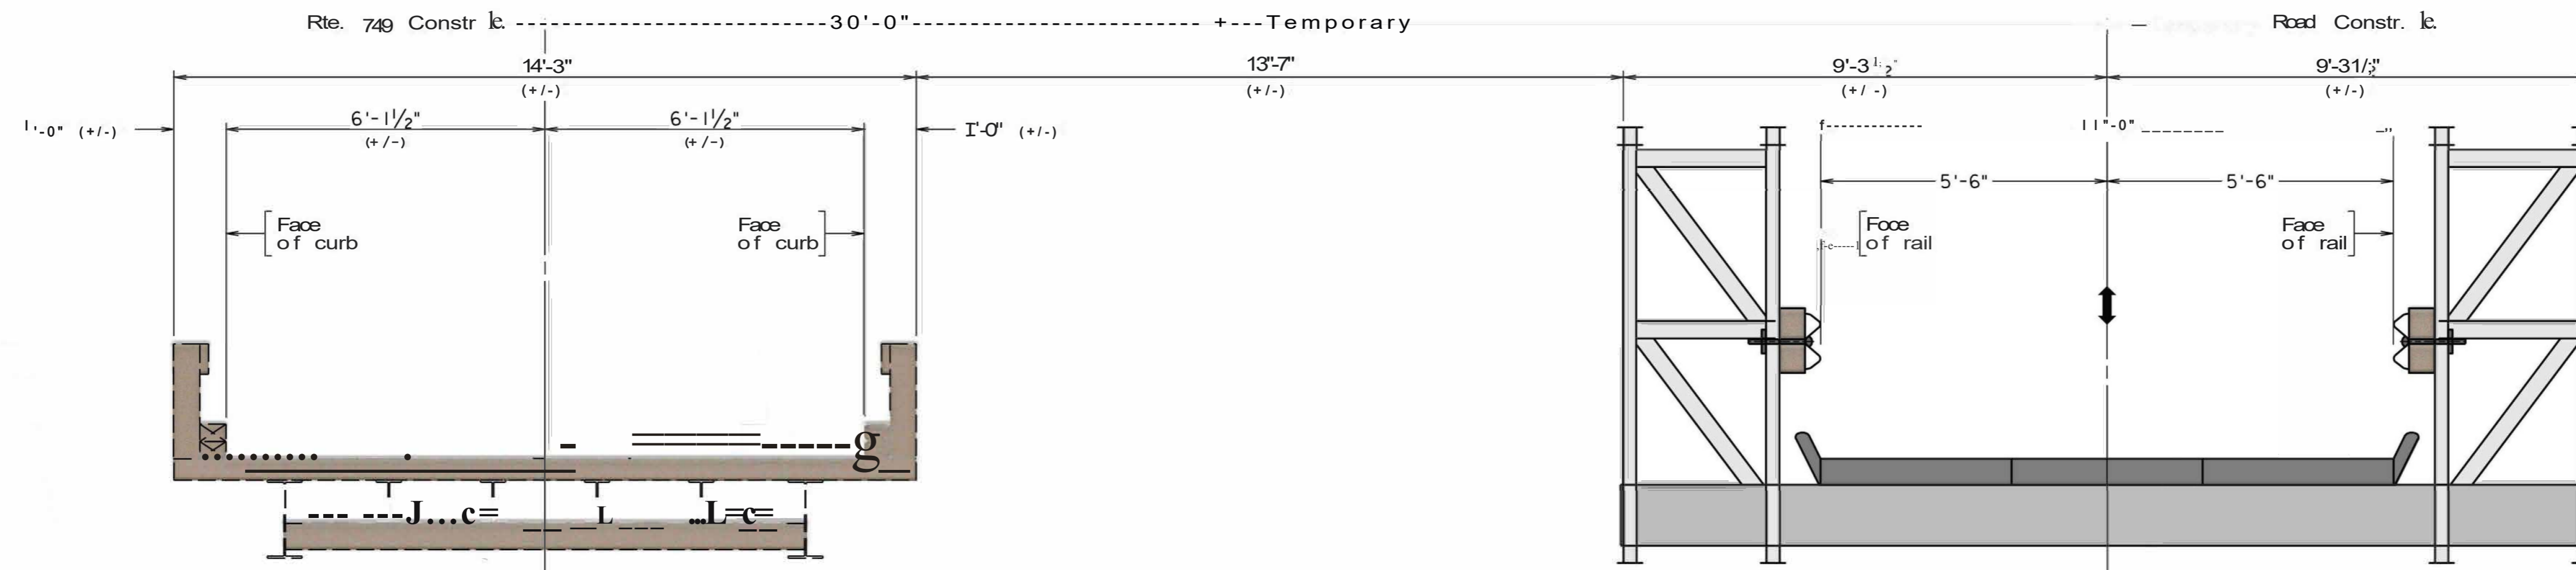

EXISTING WITH PHASE I TEMPORARY BRIDGE

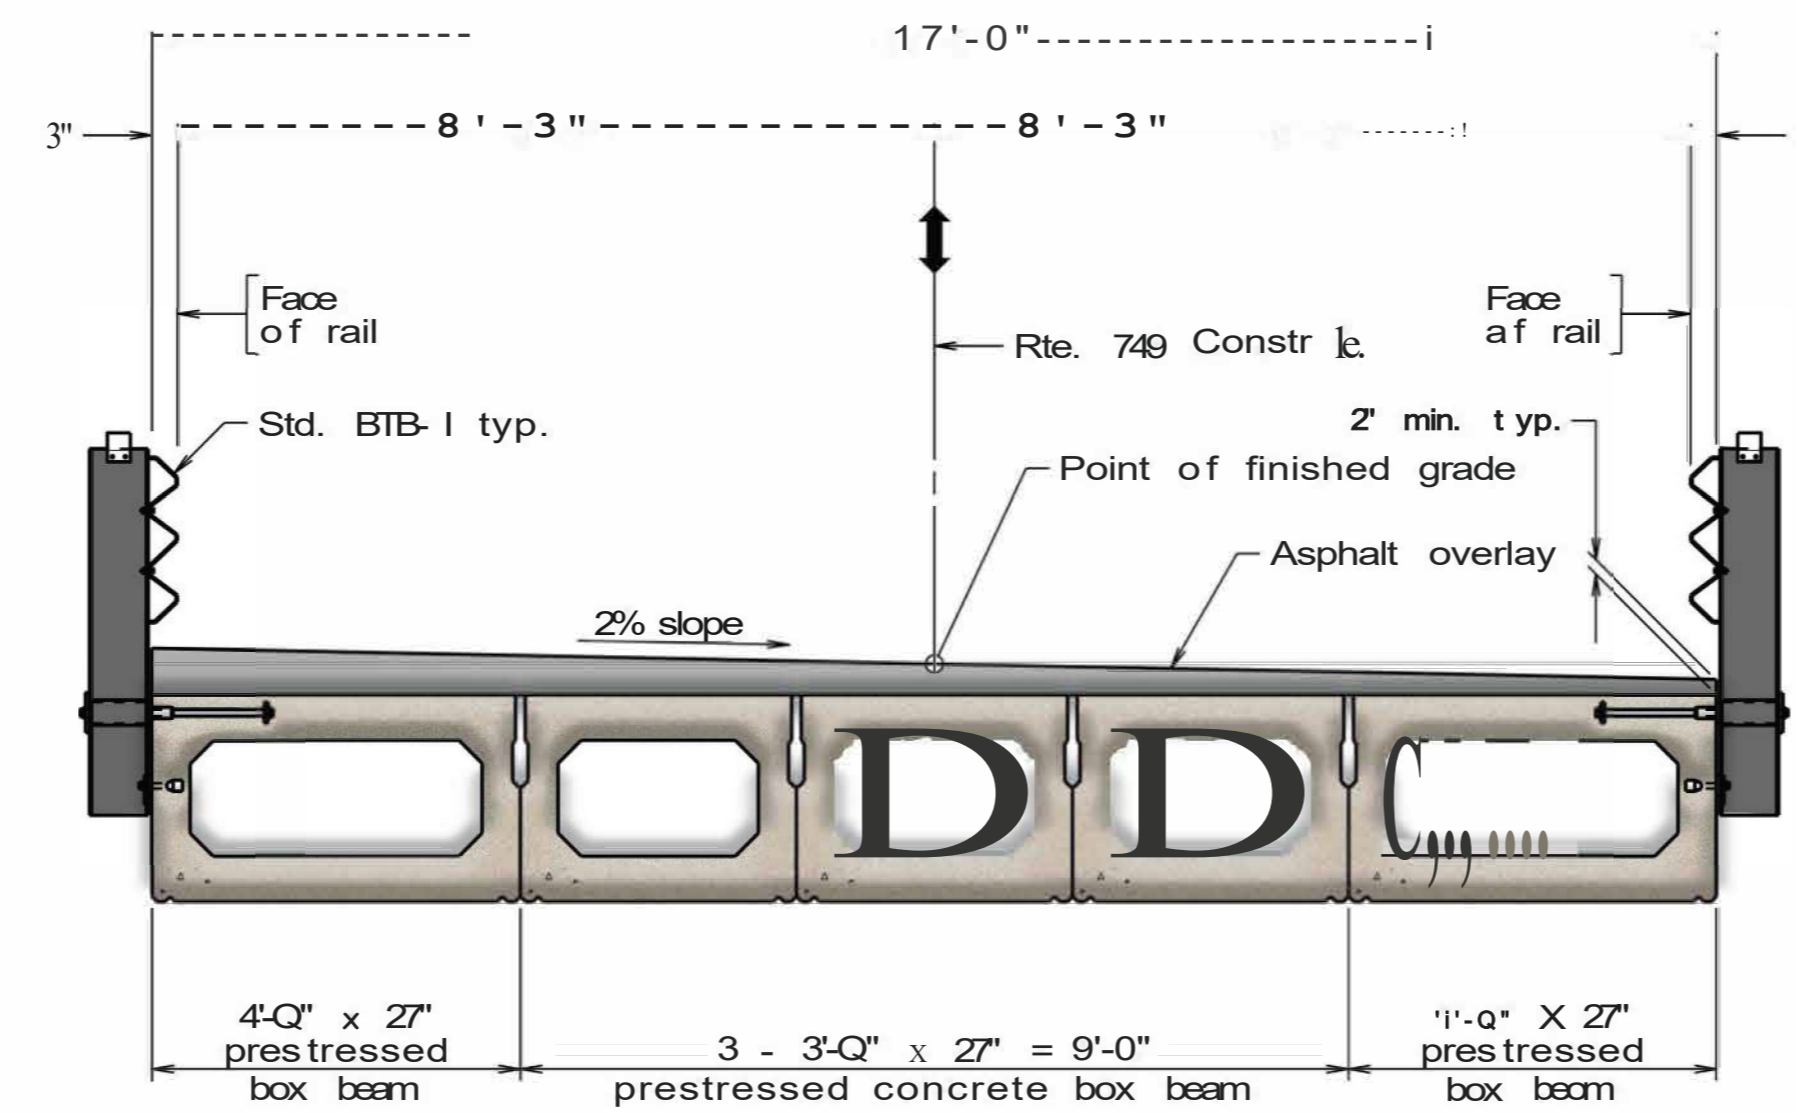

FINAL